



US Army Corps
of Engineers
Seattle District

Public Notice of Application for Permit

Regulatory Branch
Post Office Box 3755
Seattle, Washington 98124-3755
Telephone (206) 764-3495
ATTN: Tim Erkel, Project Manager

Public Notice Date: April 19, 2005
Expiration Date: May 3, 2005
Reference: 200401229
Name: UDSI (National Park Service)

- 15 DAY PUBLIC NOTICE-

Interested parties are hereby notified that an application has been received for a Department of the Army permit in accordance with Section 10 of the Rivers and Harbors Act of 1899, for certain work described below and shown on the enclosed drawings.

APPLICANT: Lake Roosevelt National Recreation Area
1008 Crest Drive
Coulee Dam, Washington 99116
ATTN: Jerald L. Weaver
Telephone: (509) 633-9441 ext. 128

LOCATION: In the Columbia River (Franklin D. Roosevelt Lake), near Kettle Falls, Stevens County, Washington.

WORK: Excavate up to 100,000 cubic yards of bank and lake bed material.

PURPOSE: To expand and deepen the Kettle Falls Marina basin for improved navigability during drawdown periods.

ADDITIONAL INFORMATION: The proposed work would be completed in the dry during periods of lake drawdown.

ENDANGERED SPECIES: The National Park Service, as the lead agency for ESA consultation, has determined that the proposed project will have no effect on bald eagle, Columbia River bull trout, gray wolf and ute ladies'-tresses, the listed species in the project area.

CULTURAL RESOURCES: The National Park Service, as the lead agency for determining compliance with Section 106 of the National Historic Preservation Act, has determined that the proposed project will have no effect on significant cultural resources.

PUBLIC HEARING: Any person may request, in writing, within the comment period specified in this notice, that a public hearing be held to consider this application. Requests for public hearings shall state, with particularity, the reasons for holding a public hearing.

EVALUATION: The decision whether to issue a permit will be based on an evaluation of the probable impacts, including cumulative impacts, of the proposed activity on the public interest. That decision will


reflect the national concern for both protection and utilization of important resources. The benefits, which reasonably may be expected to accrue from the proposal, must be balanced against its reasonably foreseeable detriments. All factors which may be relevant to the proposal will be considered, including the cumulative effects thereof; among those are conservation, economics, aesthetics, general environmental concerns, wetlands, historic properties, fish and wildlife values, flood hazards, floodplain values, land use, navigation, shoreline erosion and accretion, recreation, water supply and conservation, water quality, energy needs, safety, food and fiber production, mineral needs, considerations of property ownership, and, in general, the needs and welfare of the people.

The U.S. Army Corps of Engineers is soliciting comments from the public; Native American Nations or tribal governments; Federal, State, and local agencies and officials; and other interested parties in order to consider and evaluate the impacts of this activity. Any comments received will be considered by the Corps to determine whether to issue, modify, condition or deny a permit for the work. To make this decision, comments are used to assess impacts on endangered species, historic properties, water quality, general environmental effects, and the other public interest factors listed above. Comments are used in the preparation of an Environmental Assessment and/or an Environmental Impact Statement pursuant to the National Environmental Policy Act. Comments are also used to determine the need for a public hearing and to determine the overall public interest of the activity.

COMMENT AND REVIEW PERIOD: Conventional mail or e-mail comments on this public notice will be accepted and made part of the record and will be considered in determining whether it would be in the public interest to authorize this proposal. In order to be accepted, e-mail comments must originate from the author's e-mail account and must include on the subject line of the e-mail message the permit applicant's name and reference number as shown below. All e-mail comments should be sent to Tim.R.Erkel@usace.army.mil. Conventional mail comments should be sent U.S. Army Corps of Engineers, Regulatory Branch, Post Office Box 3755, Seattle, Washington, 98124-3755. Both conventional mail or e-mail comments must include the permit applicant's name and reference number, as shown below, and the commentor's name, address, and phone number. All comments whether conventional mail or e-mail must reach this office, no later than the expiration date of this public notice to ensure consideration. Please include the following name and reference number:

USDI (National Park Service), 200401229

Encl
Drawings (2)

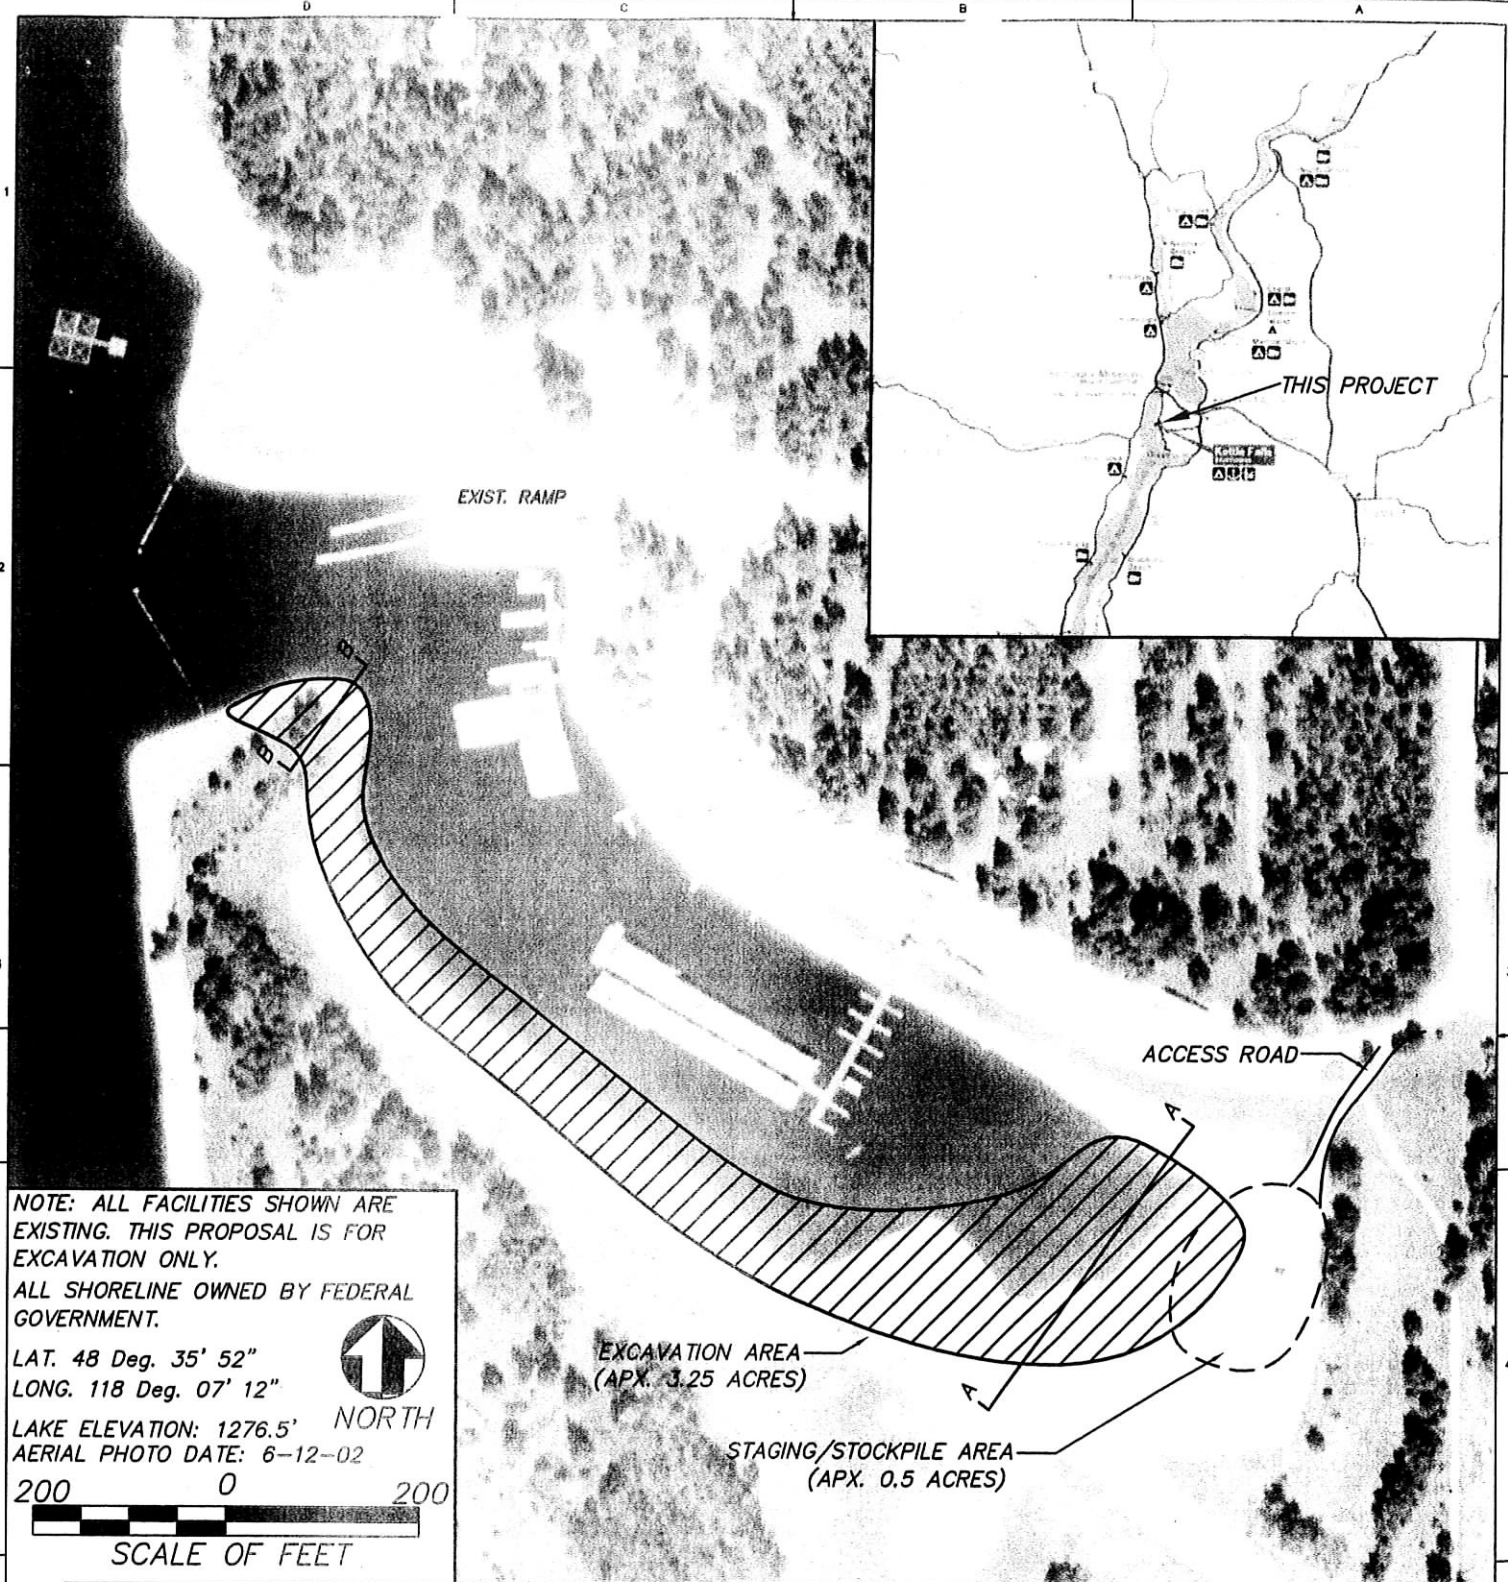


NOTE: ALL FACILITIES SHOWN ARE EXISTING. THIS PROPOSAL IS FOR EXCAVATION ONLY.
 ALL SHORELINE OWNED BY FEDERAL GOVERNMENT.

LAT. 48 Deg. 35' 52"
 LONG. 118 Deg. 07' 12"


LAKE ELEVATION: 1276.5'
 AERIAL PHOTO DATE: 6-12-02

200 0 200
 SCALE OF FEET

| | | | |
|---|--|---|---|
| <p>PREPARED</p> <p><u>NPS</u></p> <p><u>DESIGNED</u></p> <p><u>N.L.K</u></p> <p><u>DRAWN</u></p> <p><u>CHECKED</u></p> <p><u>9/21/04</u></p> <p><u>DATE</u></p> | <p>KETTLE FALLS MARINA PLAN VIEW SCALE 1"=200'</p> <p>PROPOSED: DEEPEN HARBOR IN: FRANKLIN D. ROOSEVELT LAKE AT: KETTLE FALLS, SEC.23, T36N, R37E W.M. COUNTY: STEVENS STATE: WASHINGTON</p> <p>APPLICATION BY: U.S. DEPT. OF INTERIOR NATIONAL PARK SERVICE</p> | <p>PROPOSED: EXCAVATE APX. 100,000 CY OF GRAVEL, COBBLES, AND CLAY USING STANDARD EARTH MOVING EQUIPMENT.</p> <p>DATUM: NGVD ADJACENT PROPERTY OWNERS: 1 PUBLIC LANDS, ADMINISTERED BY NPS</p> | <p>DRAWING NO. 200401229</p> <p>PKG. NO. _____</p> <p>SHEET 1 OF 2</p> |
|---|--|---|---|

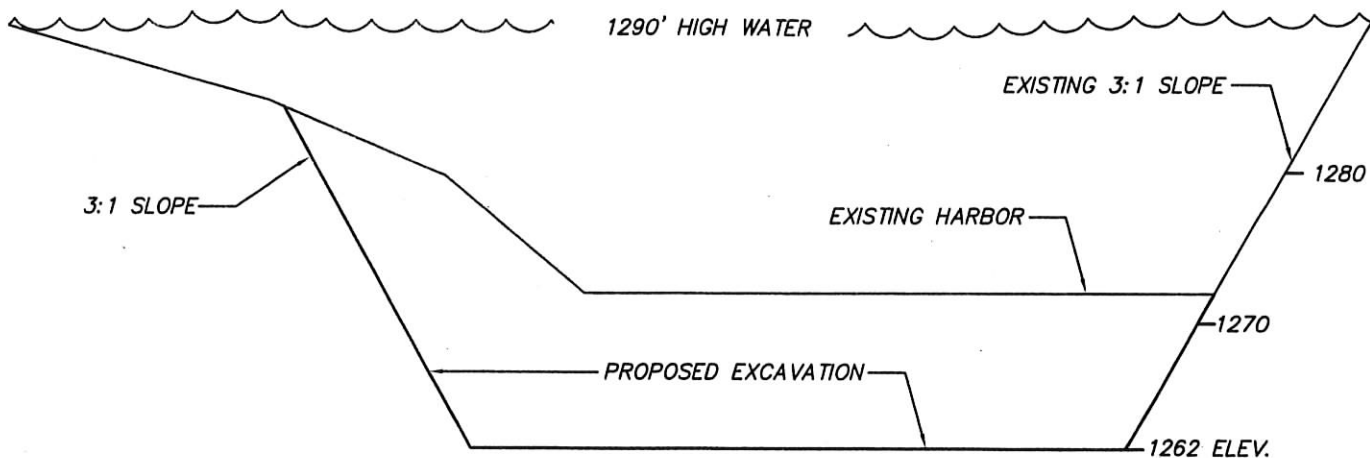


SECTION A - A

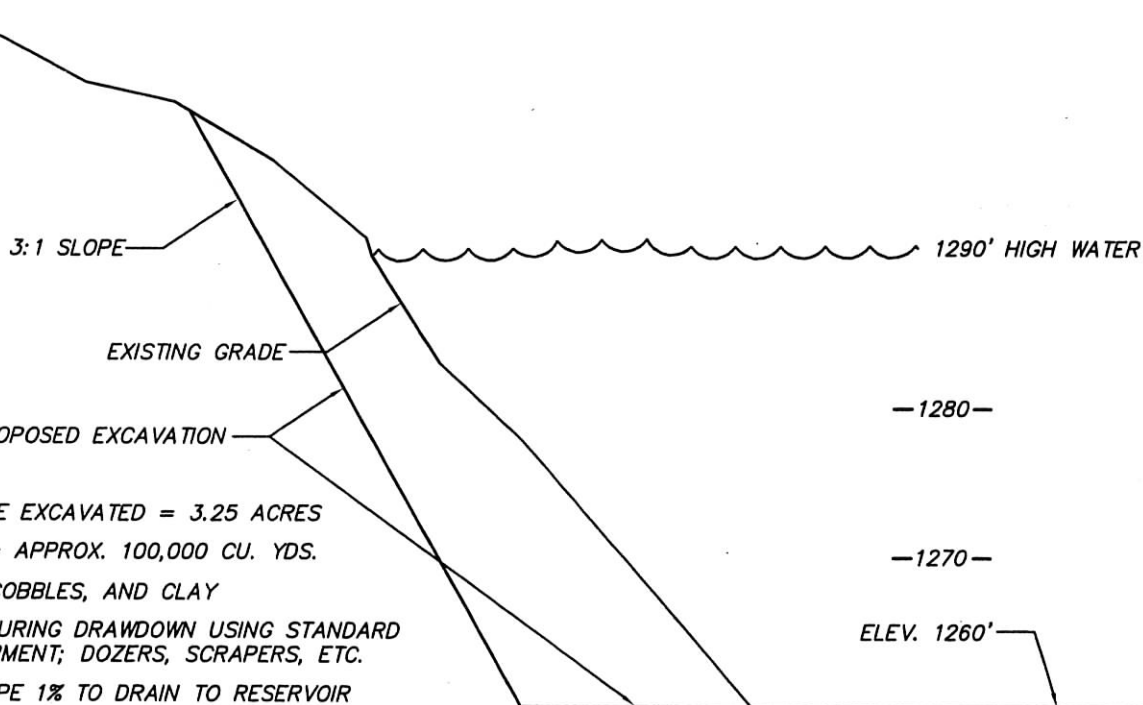

SECTION B - B

SURFACE AREA TO BE EXCAVATED = 3.25 ACRES
 TOTAL EXCAVATION = APPROX. 100,000 CU. YDS.
 MATERIAL: GRAVEL, COBBLES, AND CLAY
 WORK TO BE DONE DURING DRAWDOWN USING STANDARD
 ROAD BUILDING EQUIPMENT; DOZERS, SCRAPERS, ETC.
 BOTTOM WILL BE SLOPE 1% TO DRAIN TO RESERVOIR
 EXCAVATION MATERIAL TO BE USED FOR ROAD
 CONSTRUCTION, NO MATERIAL WILL BE STORED ON FEDERAL LAND.

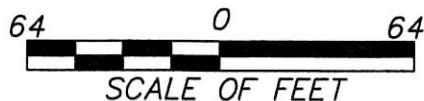

PREPARED

NPS

DESIGNED

N.L.K

DRAWN

CHECKED

9/21/04

DATE

KETTLE FALLS MARINA
 DETAILS

SCALE 1/64"=1'

PROPOSED: DEEPEN HARBOR

IN: FRANKLIN D. ROOSEVELT LAKE

AT: KETTLE FALLS, SEC.23, T36N, R37E W.M.

COUNTY: STEVENS STATE: WASHINGTON

APPLICATION BY: U.S. DEPT. OF INTERIOR
 NATIONAL PARK SERVICE

PROPOSED: EXCAVATE
 APX. 100,000 CY OF
 GRAVEL, COBBLES, AND
 CLAY USING STANDARD
 EARTH MOVING
 EQUIPMENT.

DATUM: NGVD
 ADJACENT PROPERTY
 OWNERS:
 1 PUBLIC LANDS,
 ADMINISTERED BY NPS

DRAWING NO.

200 401229

PKG.
 NO.

SHEET

2

OF 2



STATE OF WASHINGTON
DEPARTMENT OF ECOLOGY

*P.O. Box 47600 • Olympia, Washington 98504-7600
(360) 407-6000 • TDD Only (Hearing Impaired) (360) 407-6006*

STATE OF WASHINGTON
DEPARTMENT OF ECOLOGY

Notice of Application for
Water Quality Certification

Date: April 19, 2005

Notice is hereby given that a request has been filed with the Department of Ecology, pursuant to the requirements of Section 401 of the federal Clean Water Act of 1977 (PL 95-217), to certify that the project described in the U.S. Army Corps of Engineers Public Notice No. 200401229 will comply with the Sections 301, 302, 303, 306, and 307 of the Act, and with applicable provisions of State and Federal water pollution control laws.

Any person desiring to present views on the project pertaining to compliance with water pollution control laws may do so by providing written comments within 15 days of the above publication date to:

Federal Permit Coordinator
Department of Ecology
SEA Program
Post Office Box 47600
Olympia, Washington 98504-7600